




CITY OF FAIRBURN, GEORGIA
 RESIDENTIAL DRIVEWAY
 AND SIDEWALK


SECTION A-A

DATE: 01/03/05
 DETAIL NO. R006

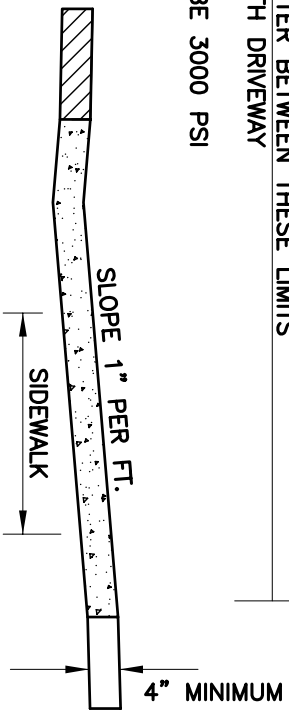

PLAN

NOTE: ALL CONCRETE SHALL BE 3000 PSI
 AND REPOUR MONOLITHIC WITH DRIVEWAY
 REMOVE EXISTING CURB AND GUTTER BETWEEN THESE LIMITS

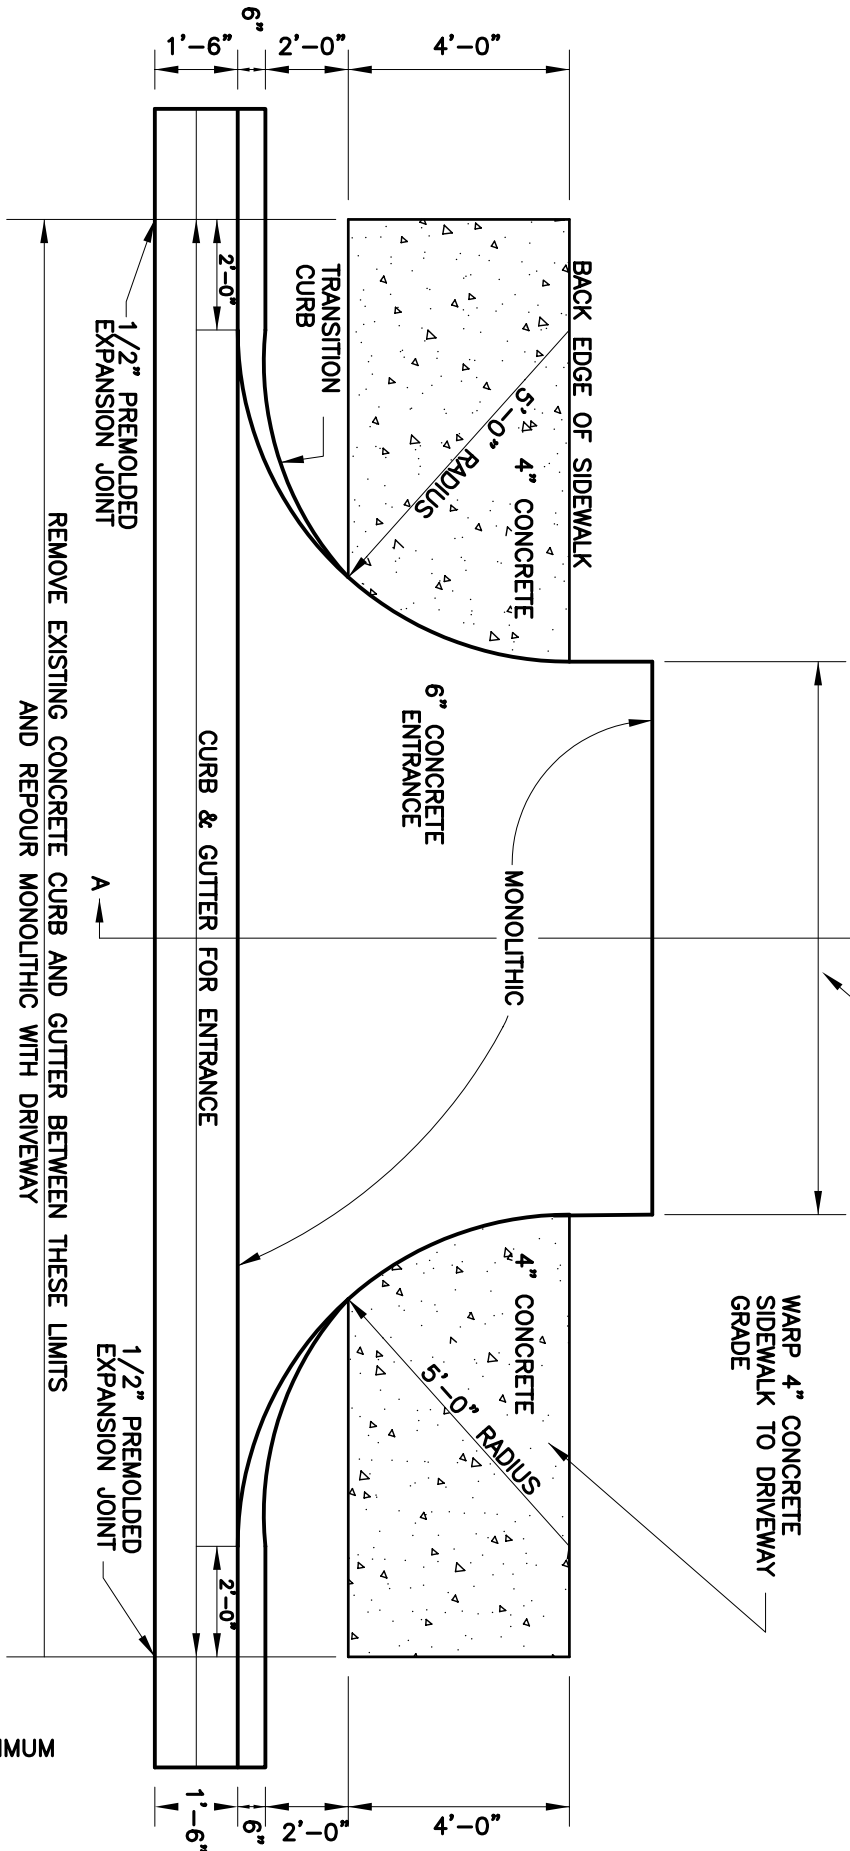

VARIABLE, NOT TO EXCEED 25 FT.
 MINIMUM OF 10 FT.