




CITY OF FAIRBURN, GEORGIA
 INLINE REACTION BLOCKING

DATE:
 09/27/07
 DETAIL NO.
 W010

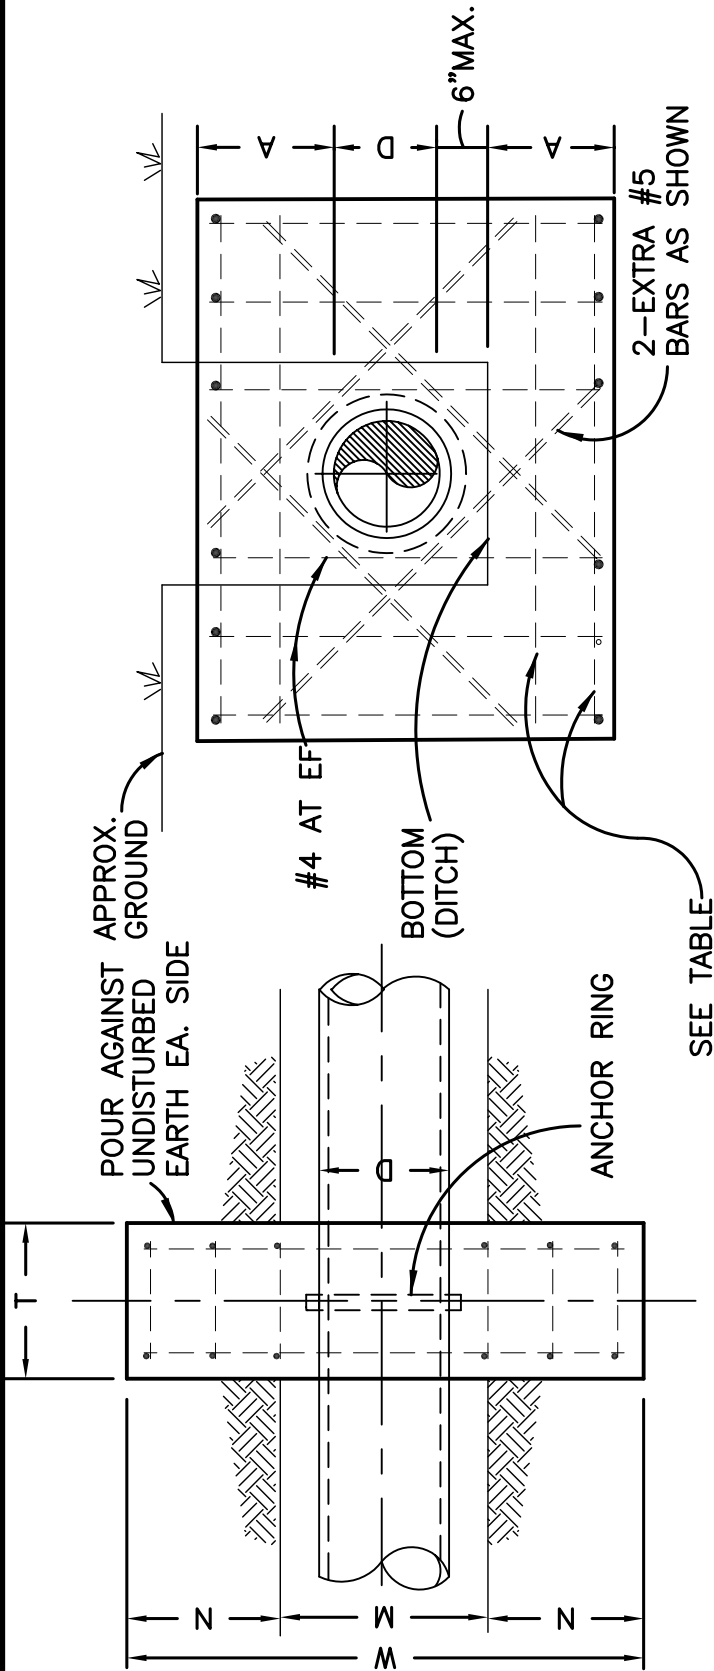

ELEVATION

PLAN

PRESSURE: 200 P.S.I.		SOIL: 2500 P.S.F.				
CONCRETE BLOCKING						
DIA.	A	H	M	N	W	T
24"	2'-6"	7'-0"	4'-0"	2'-6"	9'-0"	1'-6"
16"	1'-6"	4'-4"	3'-4"	1'-8"	6'-4"	1'-0"

BLOCKING REINFORCEMENT			ANCHOR RING	
DIA.	HOR. (MAIN) REINF.	VERT. REINF.	DIA.	THICK.
	TOP	(TEMP.)	(IN.)	(IN.)
24"	3-#7 EF	#4 AT 9" EF	32	1
16"	2-#6 EF	#4 AT 12" EF	21	1
	BOTTOM		(IN.)	(IN.)
	3-#7 EF		3	1
	2-#6 EF		2	1