


CLASS "A" BEDDING
USE EITHER TYPE

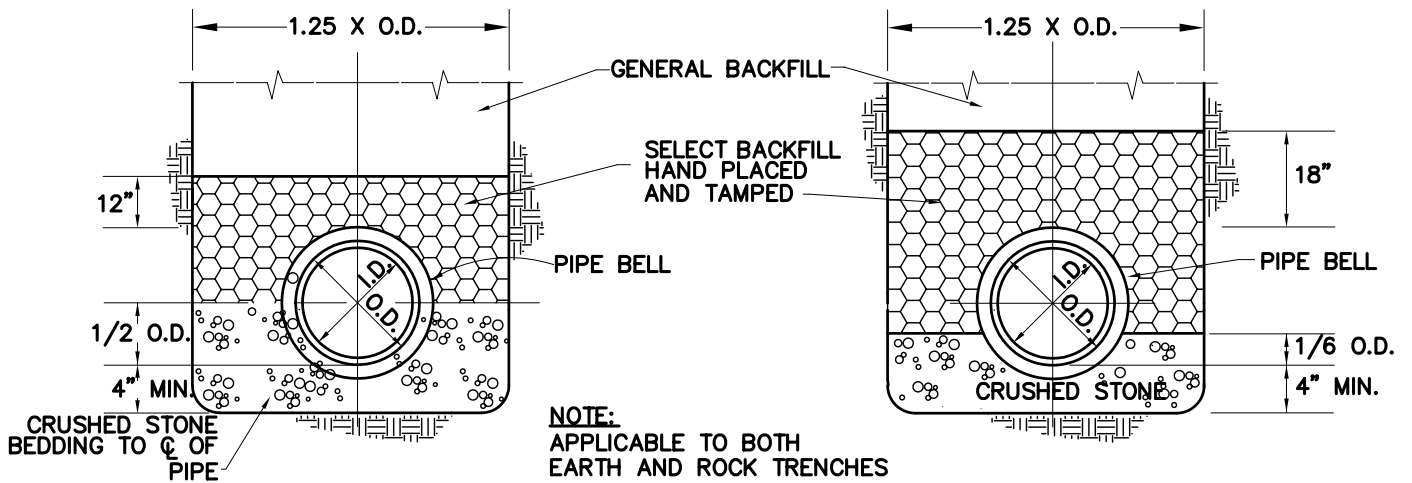

CITY OF FAIRBURN, GEORGIA
CONCRETE PIPE BEDDING

DATE:
12/29/04
DETAIL NO.
P001