


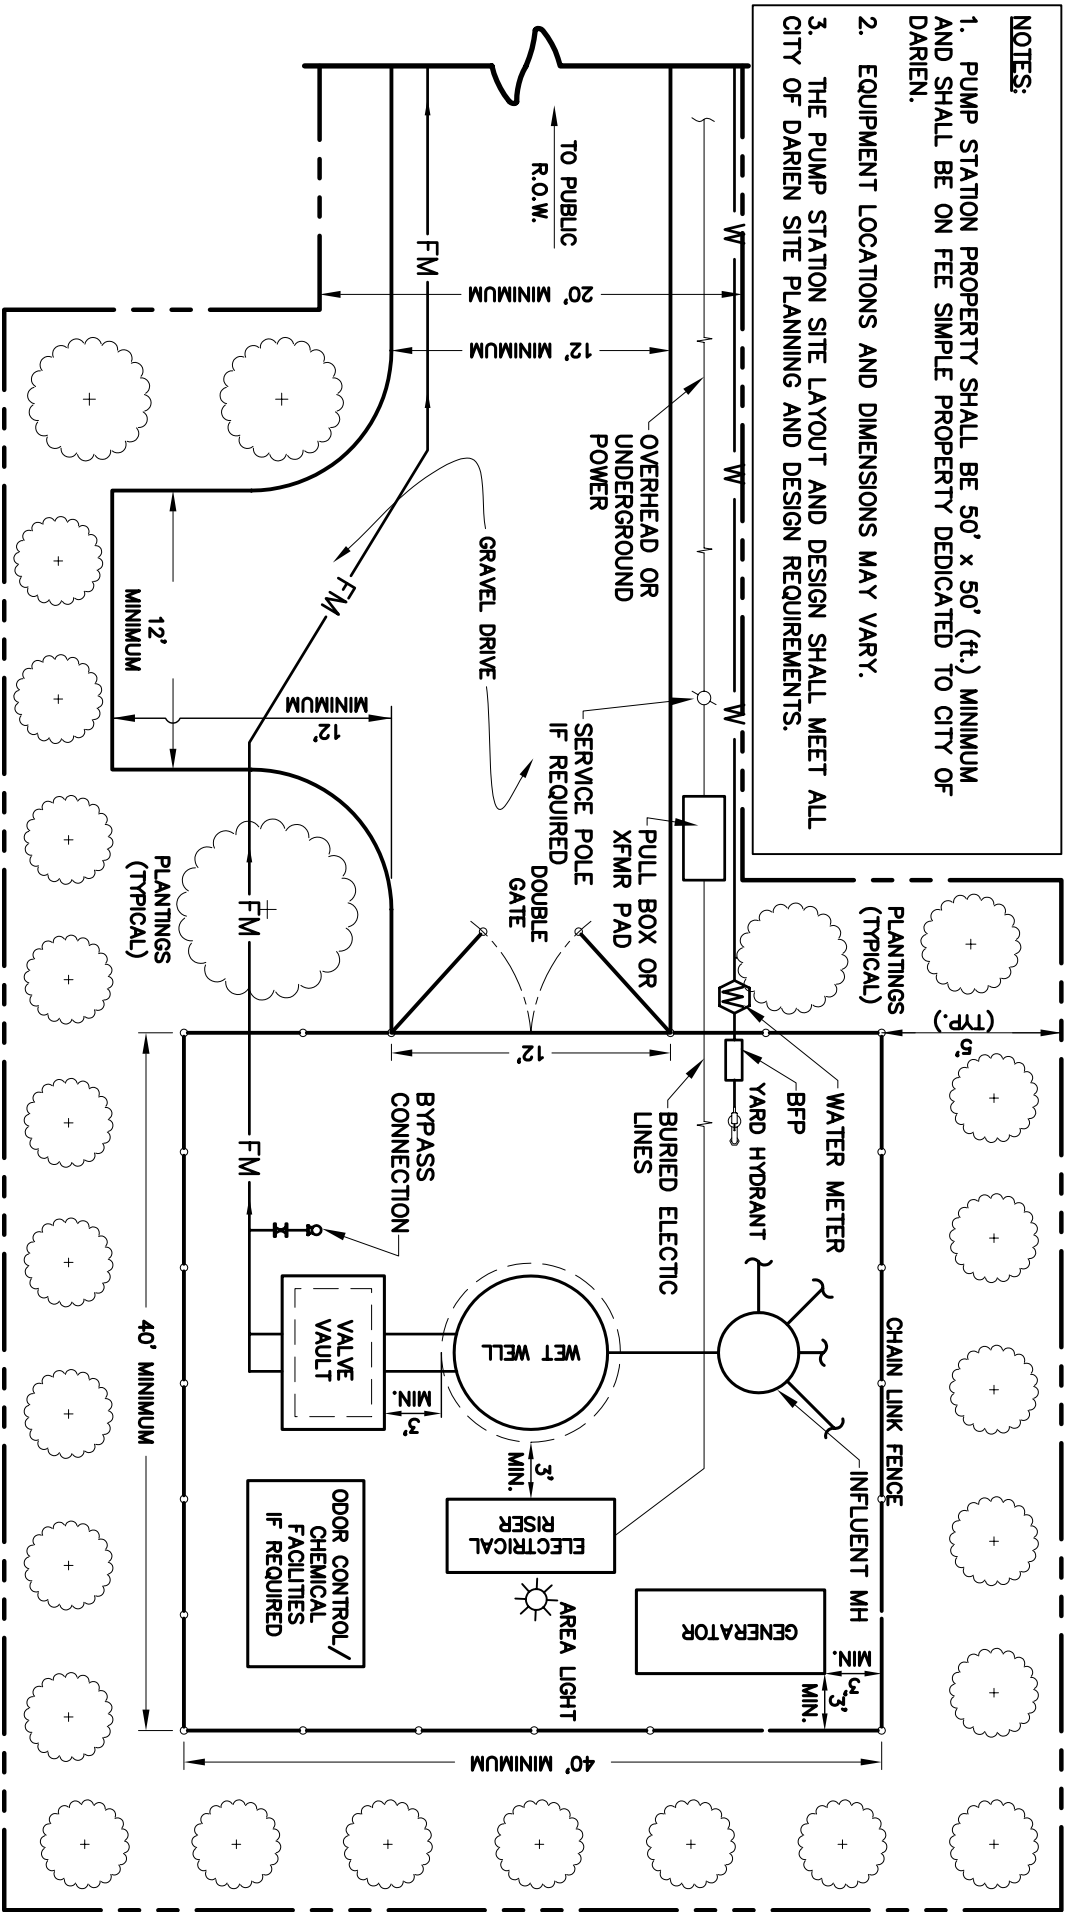

CITY OF FAIRBURN, GEORGIA  
PUMP STATION LAYOUT



- NOTES:**
1. PUMP STATION PROPERTY SHALL BE 50' x 50' (ft.) MINIMUM AND SHALL BE ON FEE SIMPLE PROPERTY DEDICATED TO CITY OF DARIEN.
  2. EQUIPMENT LOCATIONS AND DIMENSIONS MAY VARY.
  3. THE PUMP STATION SITE LAYOUT AND DESIGN SHALL MEET ALL CITY OF DARIEN SITE PLANNING AND DESIGN REQUIREMENTS.

PROPERTY DEDICATED TO CITY

DATE: 09/27/07  
DETAIL NO. S014